




REAR ELEVATION

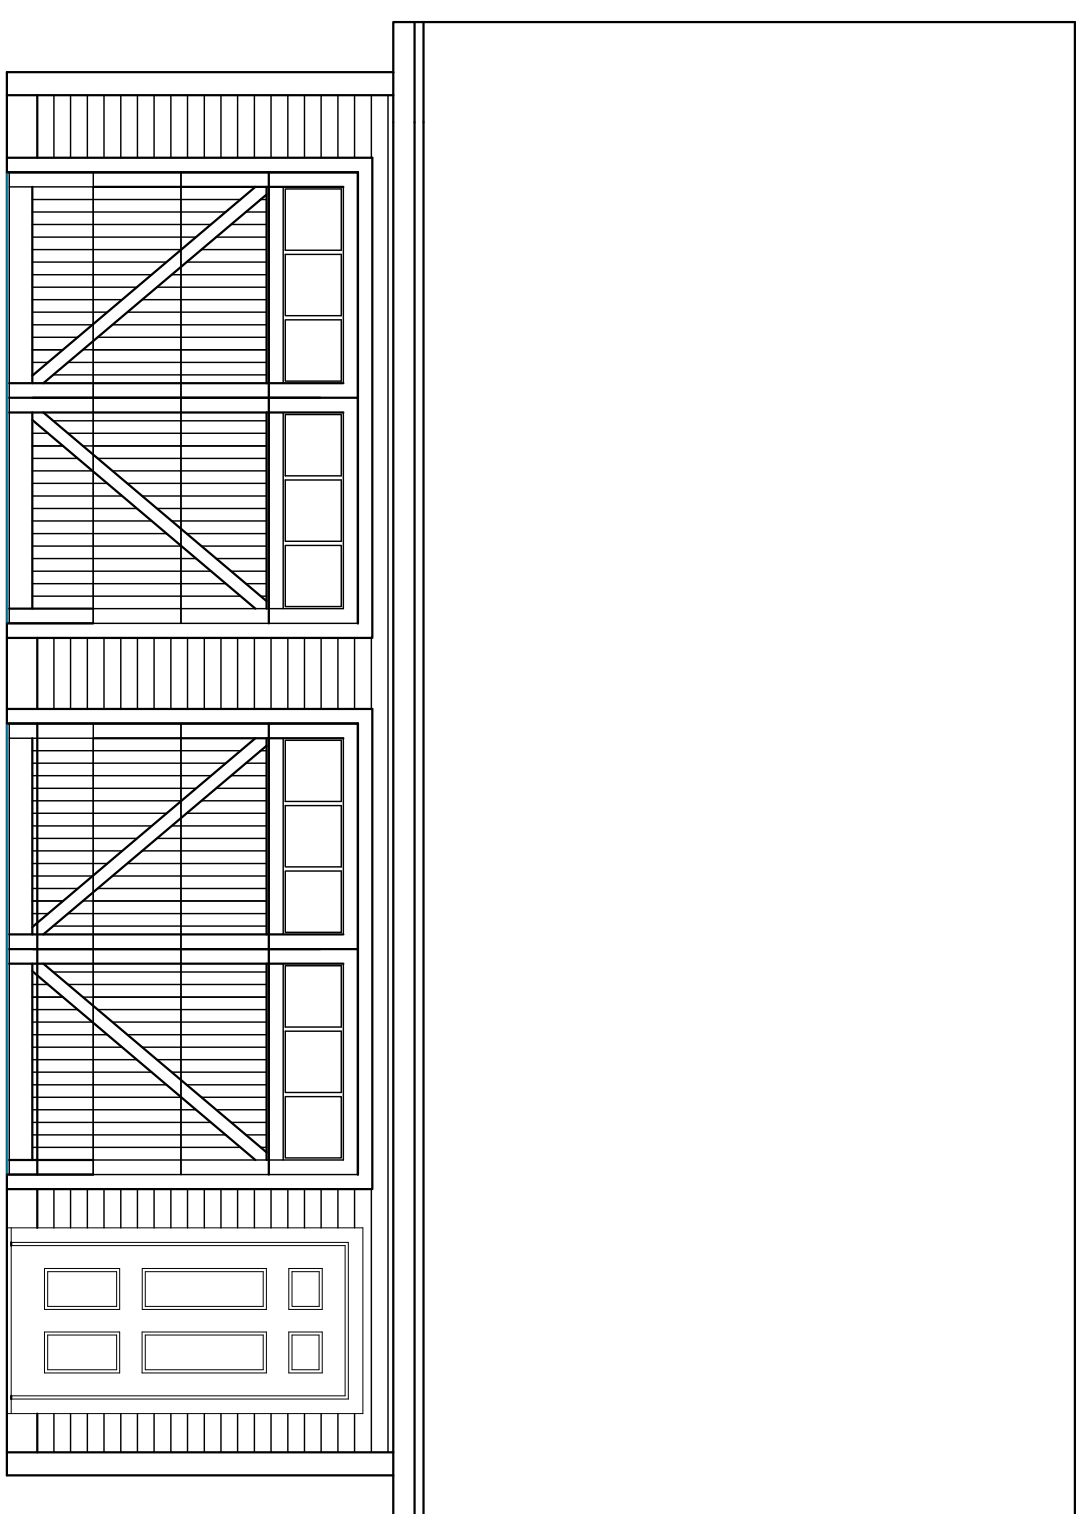



FRONT ELEVATION

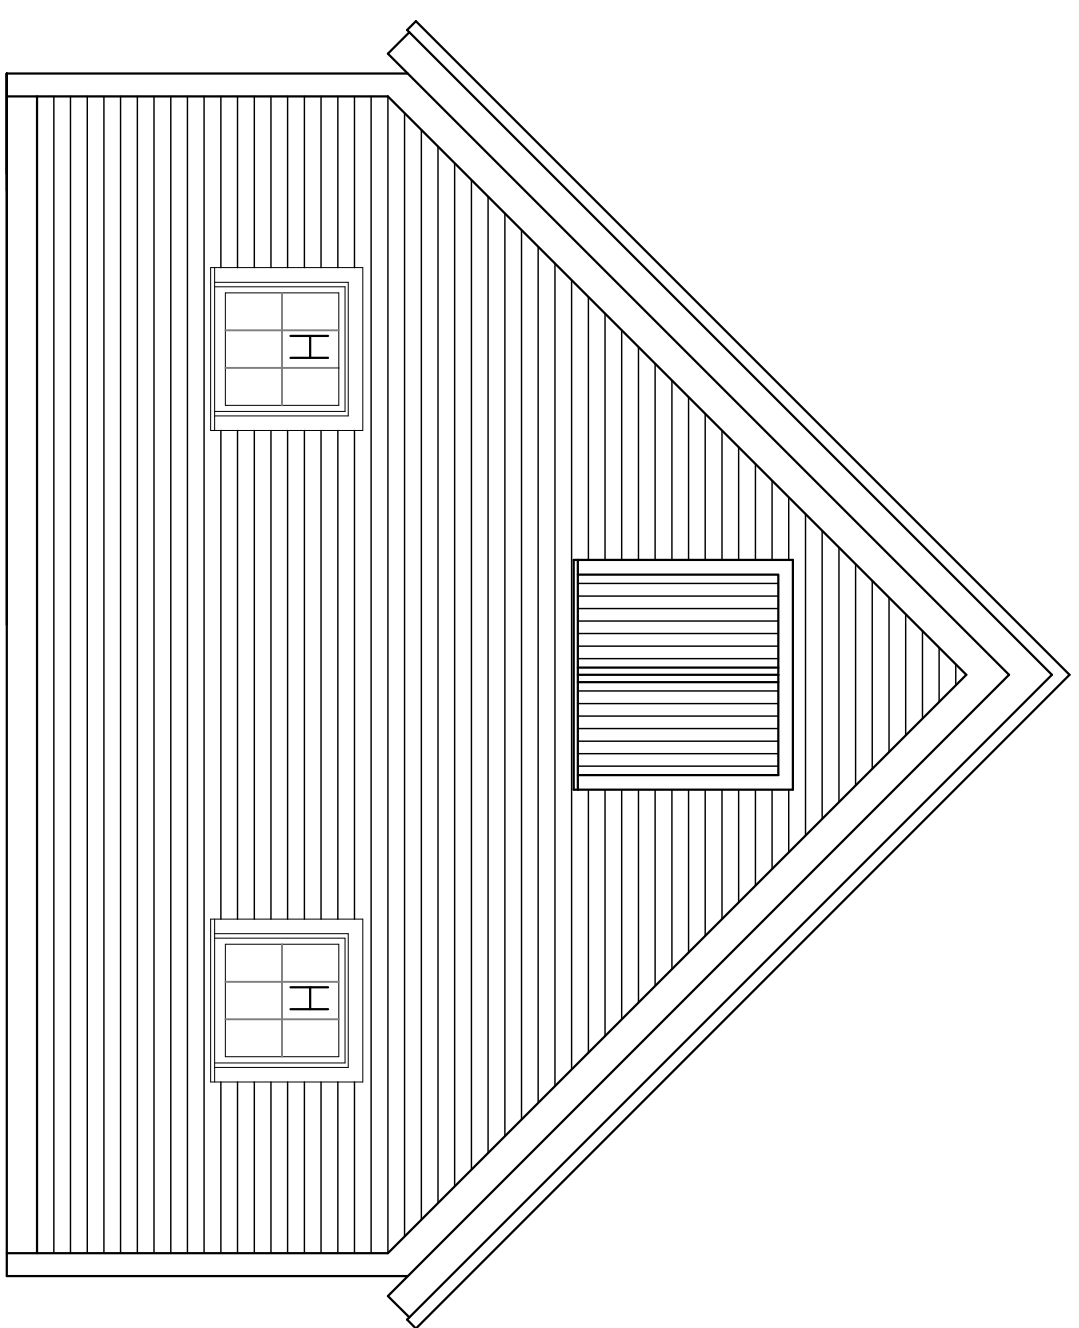

LEFT ELEVATION

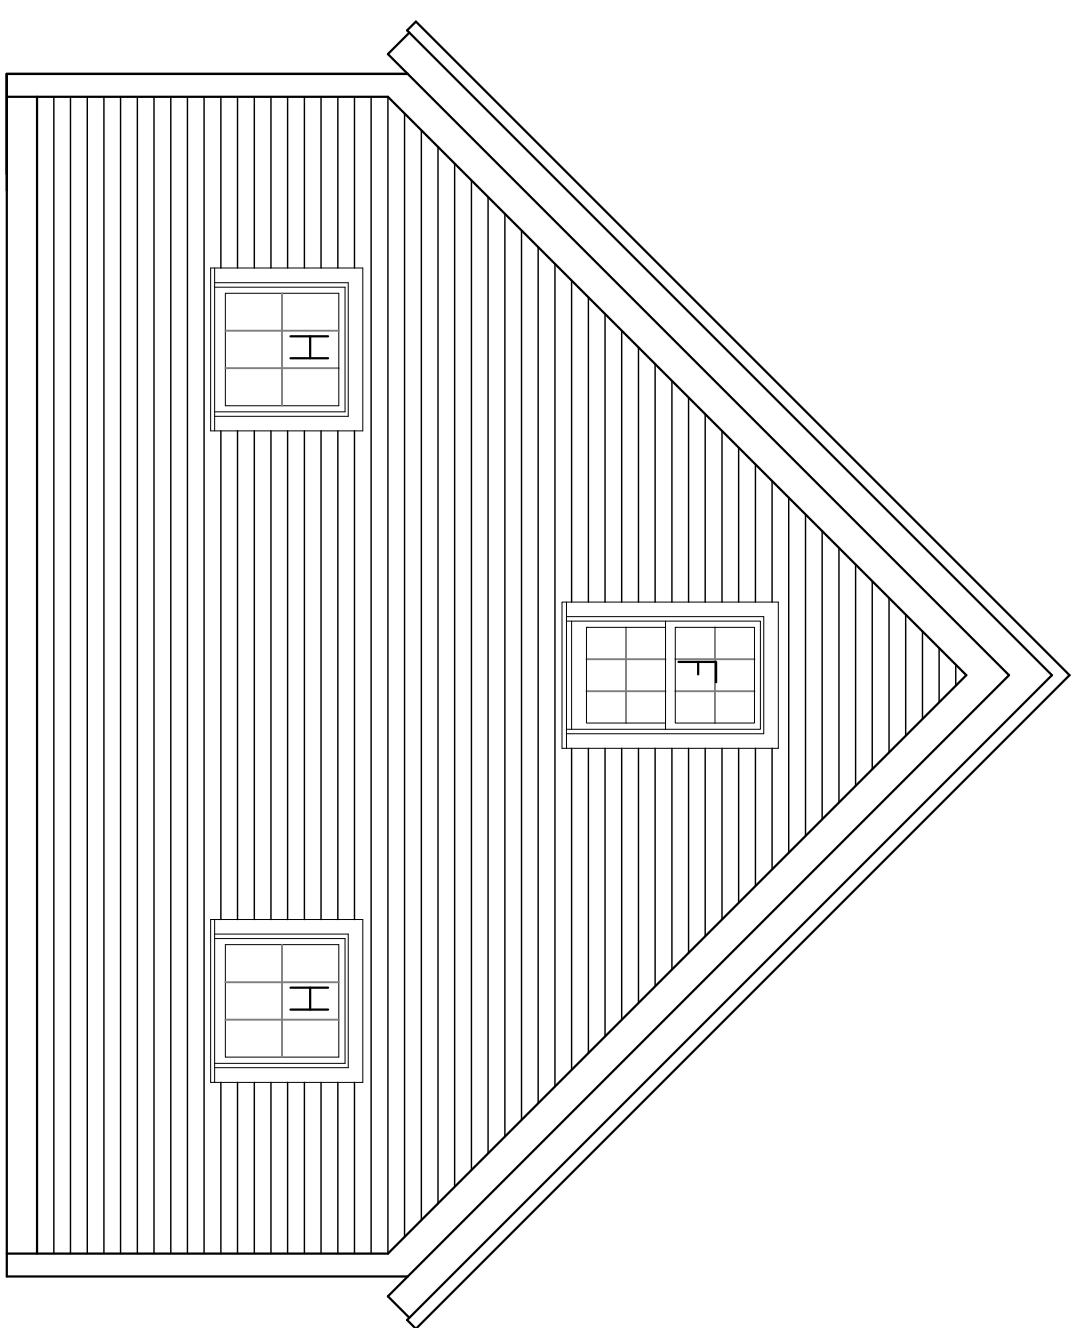

RIGHT ELEVATION

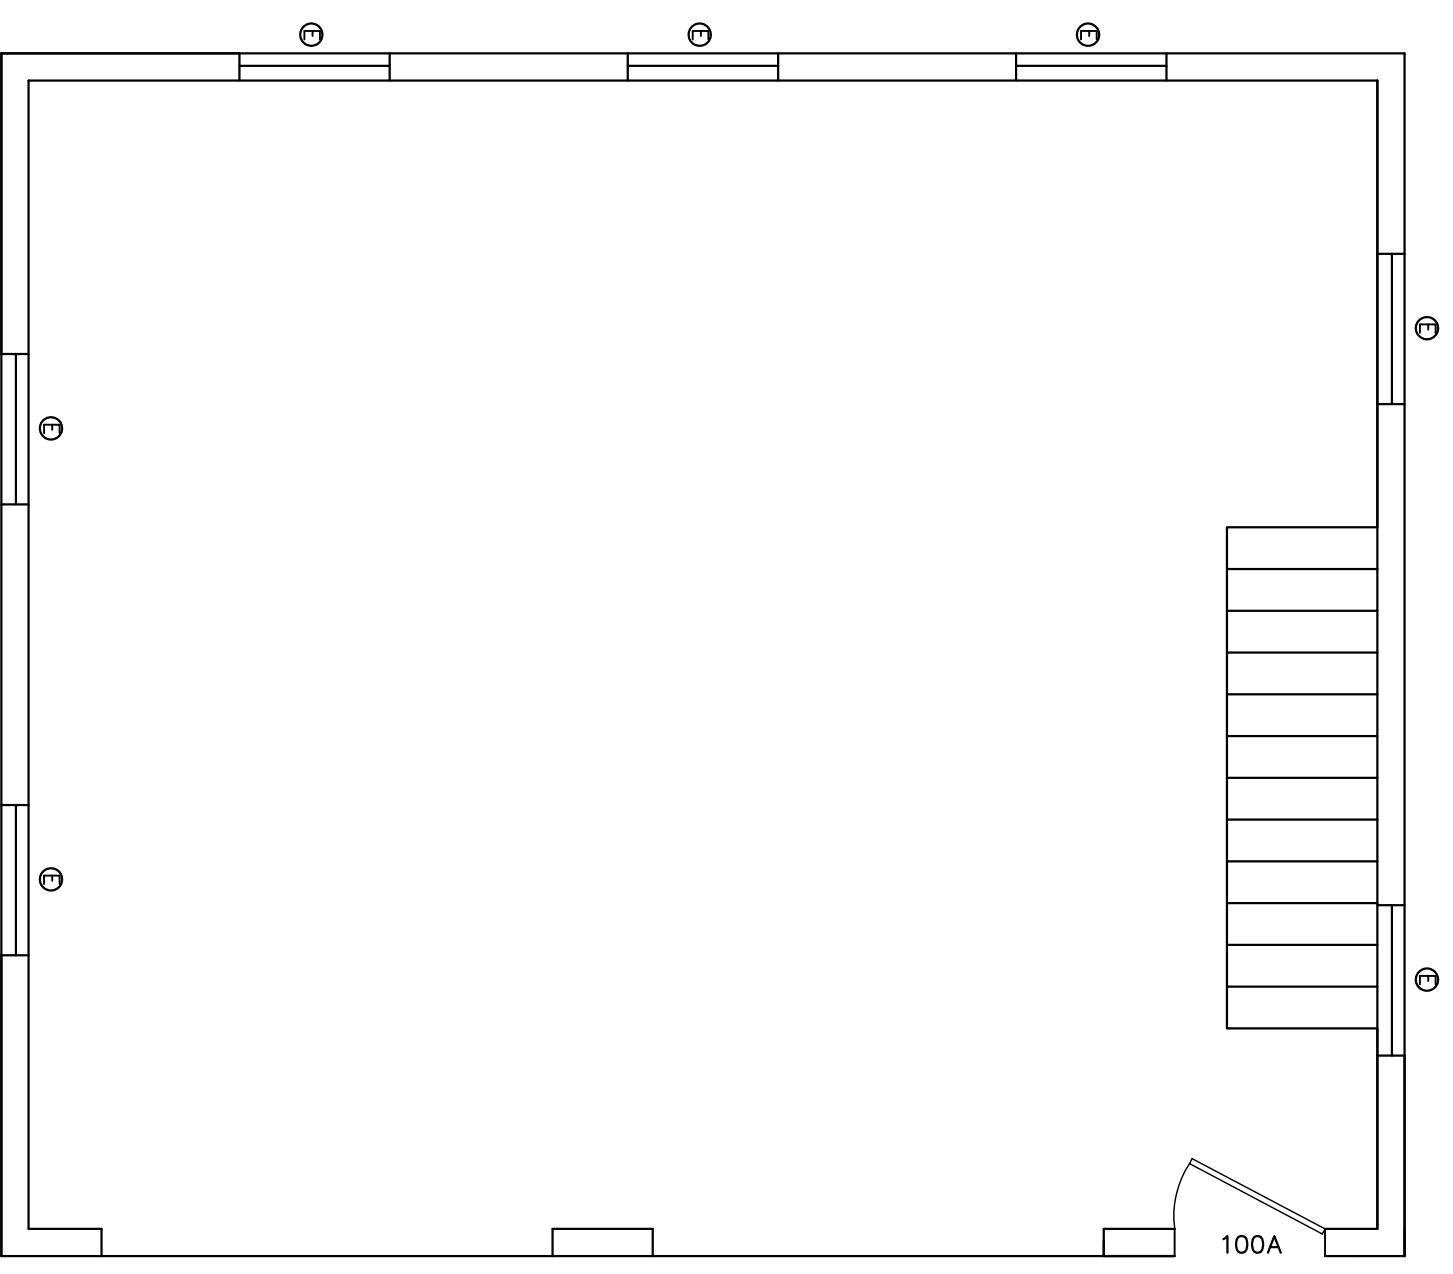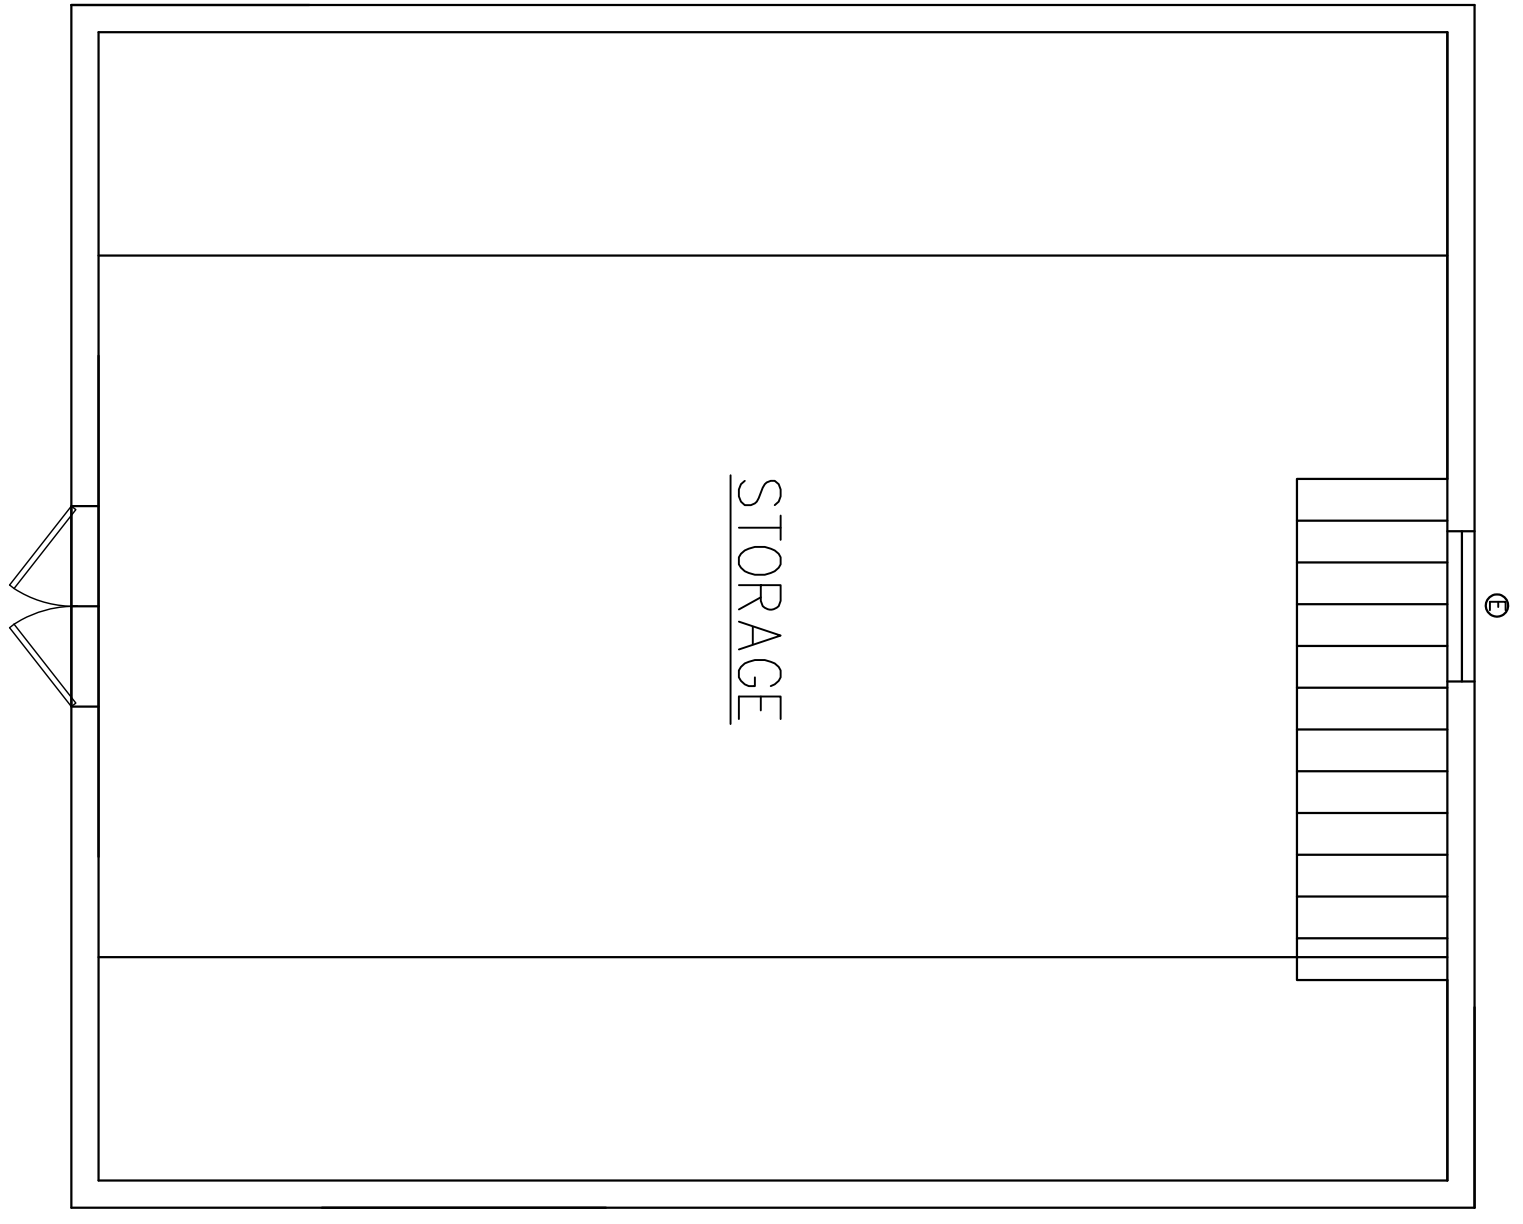

24'x28' Garage II  
Floor Plan

DATE:  
1/15/13

SCALE:  
1/4" = 1'-0"

SHEET: OF 2

P1

FILE:

DRAWN BY: KD  
REVISION #: 1

FOAM LAMINATES OF VERMONT

A Division of Energy Smart Building  
22 Varney Hill Rd., HINESBURG VERMONT 05402-453-4438