




LEFT ELEVATION

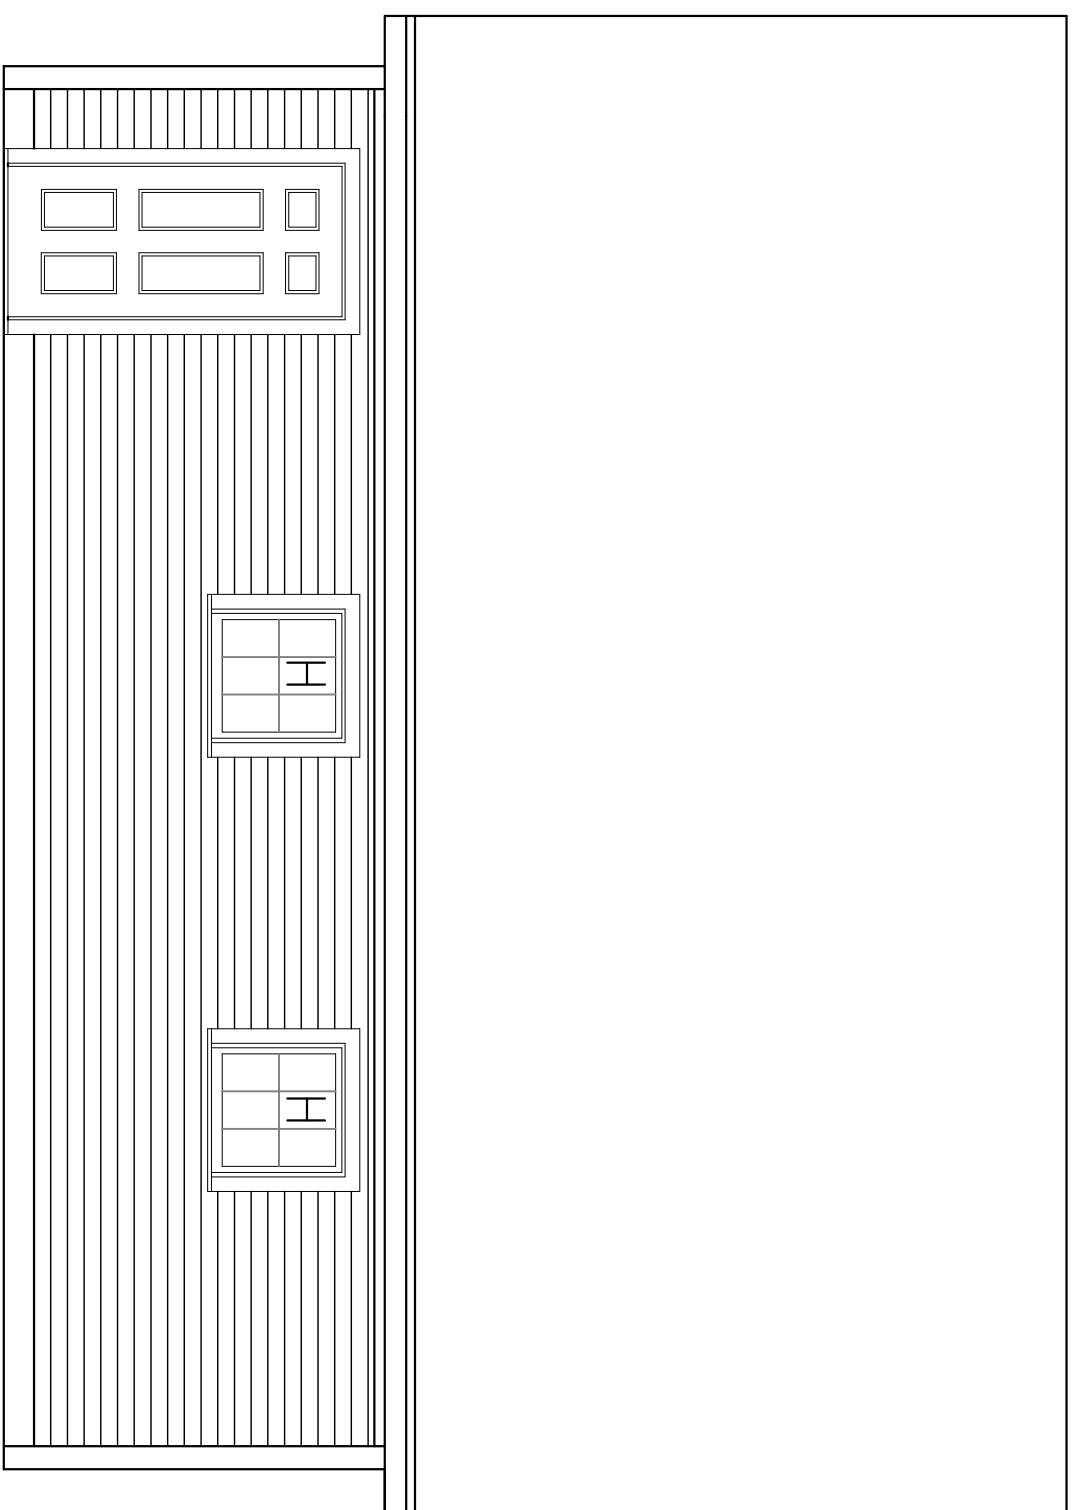



REAR ELEVATION

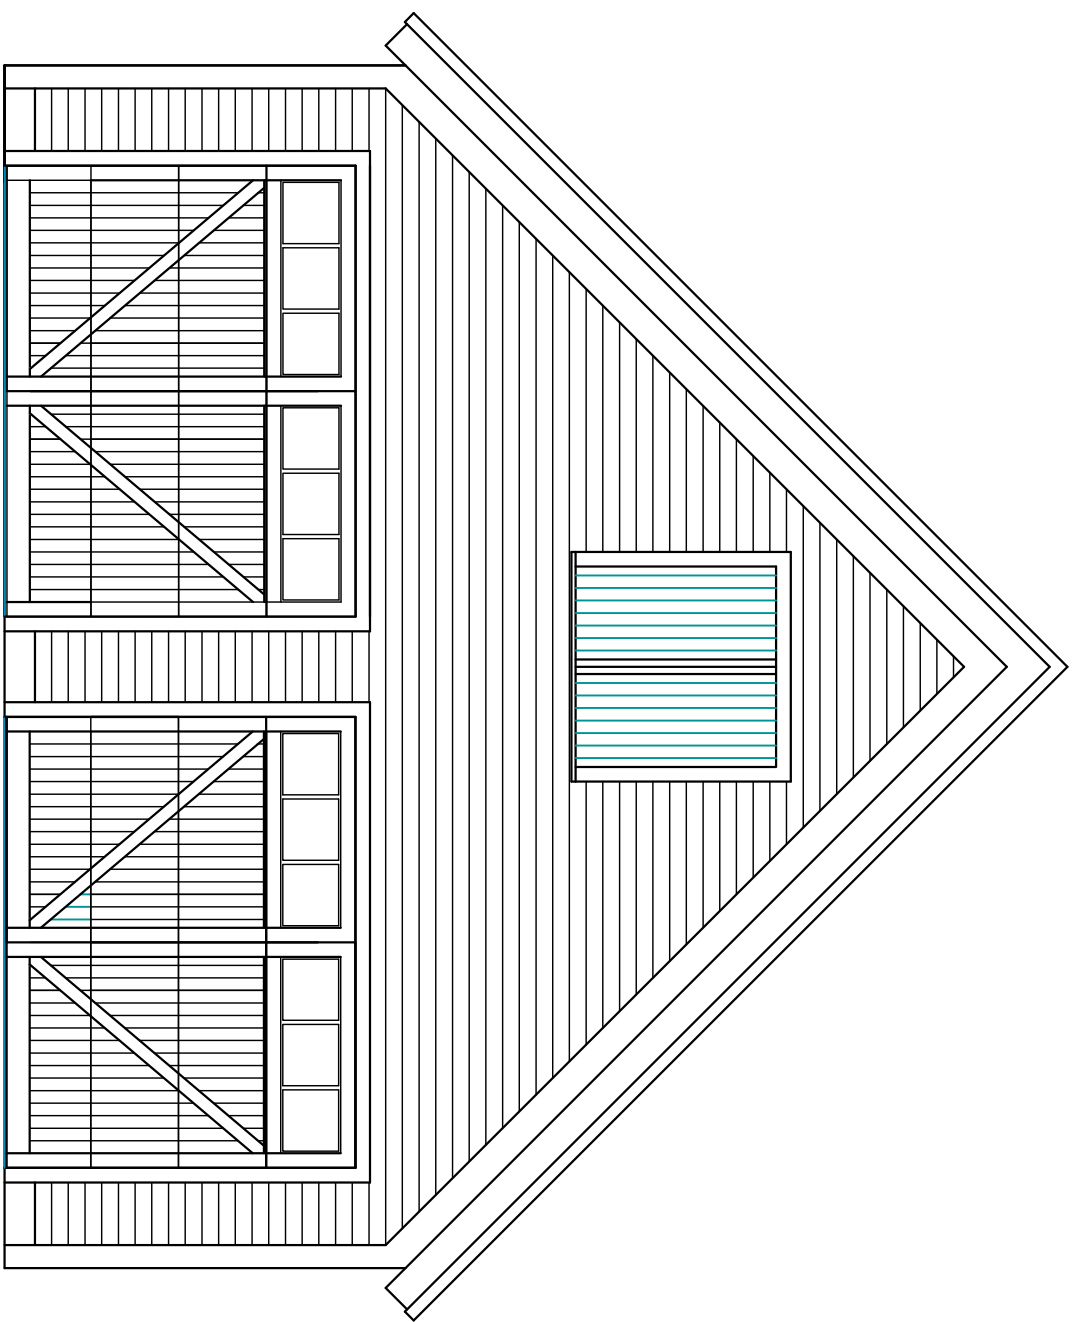

FRONT ELEVATION

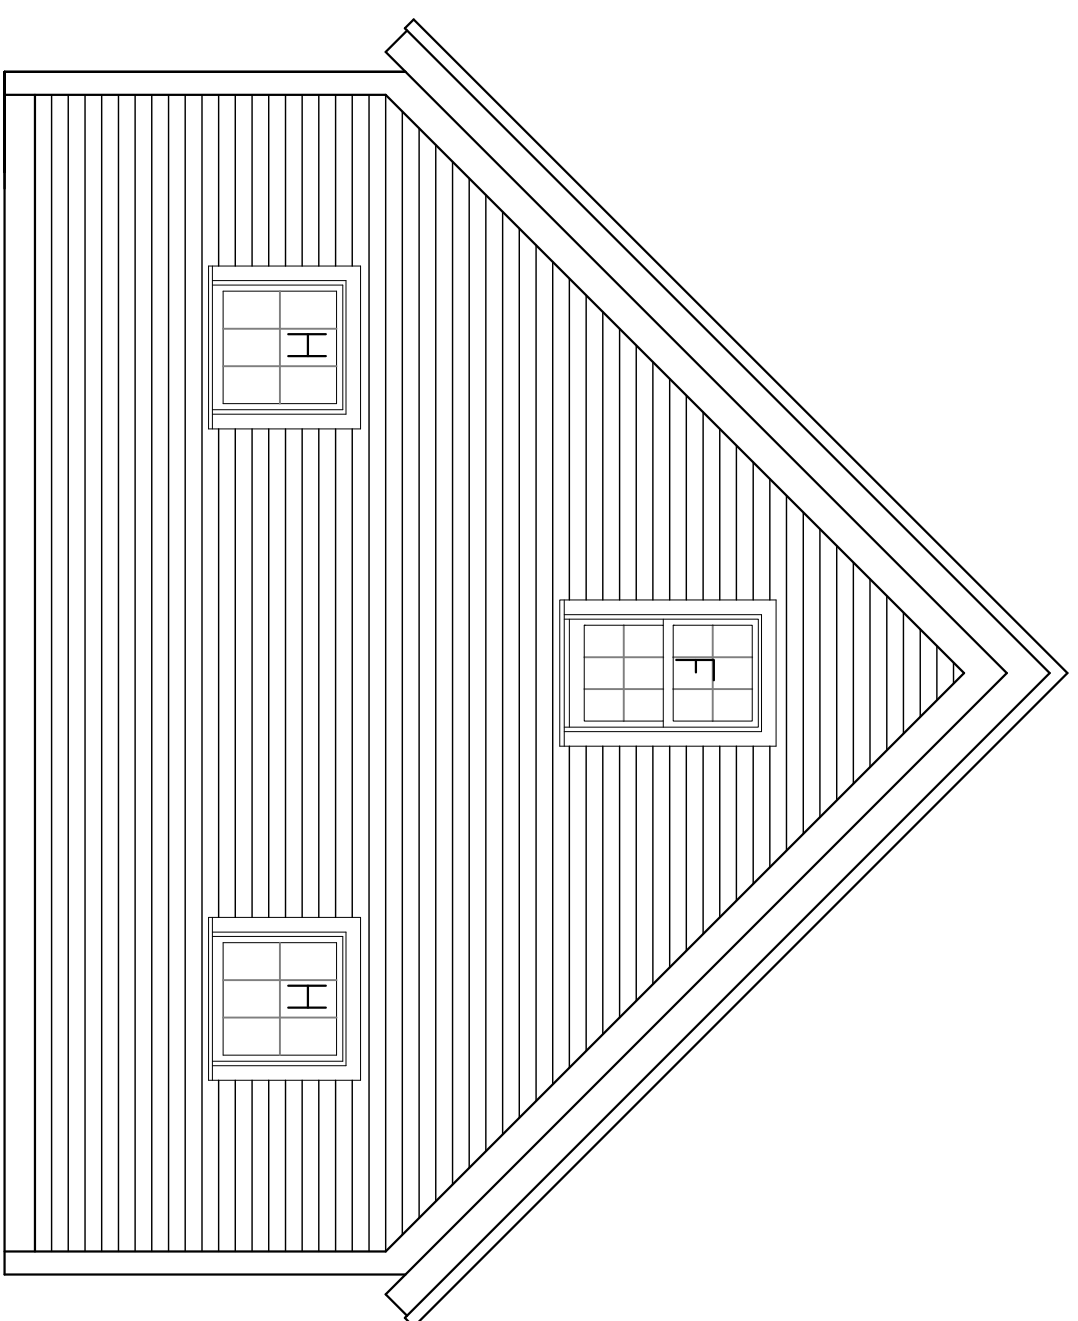

REAR ELEVATION

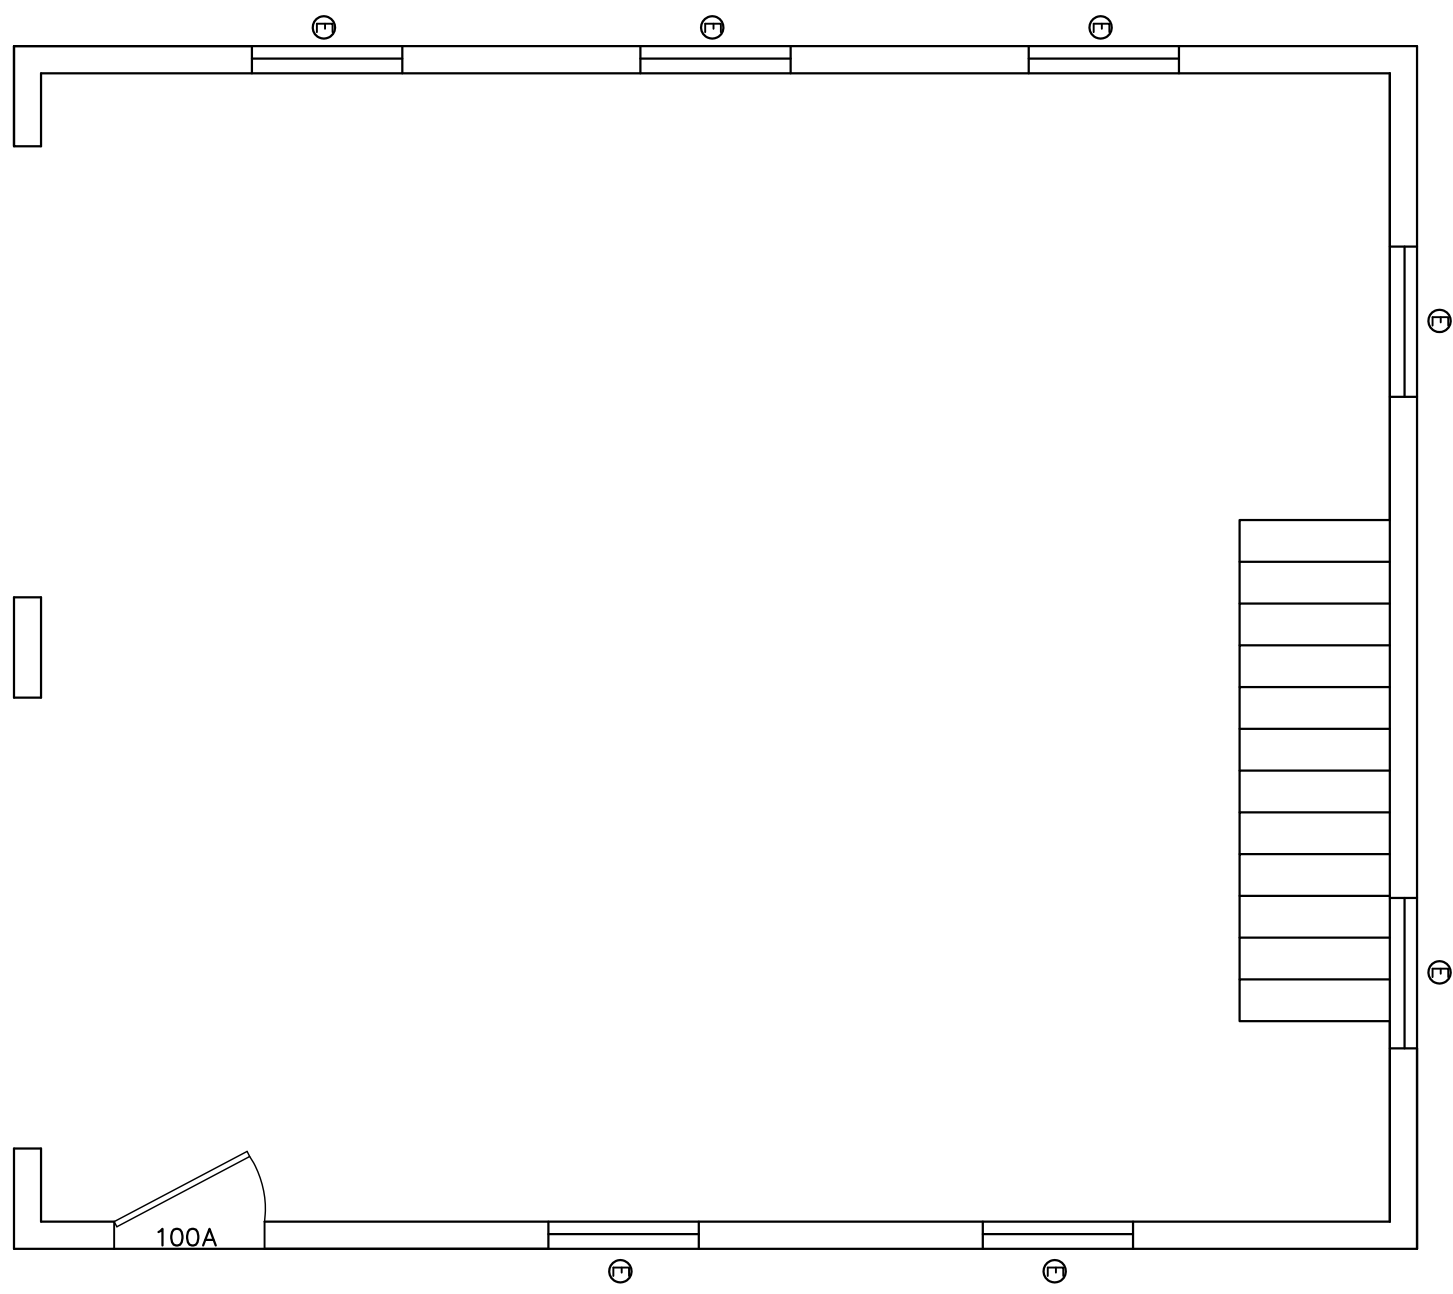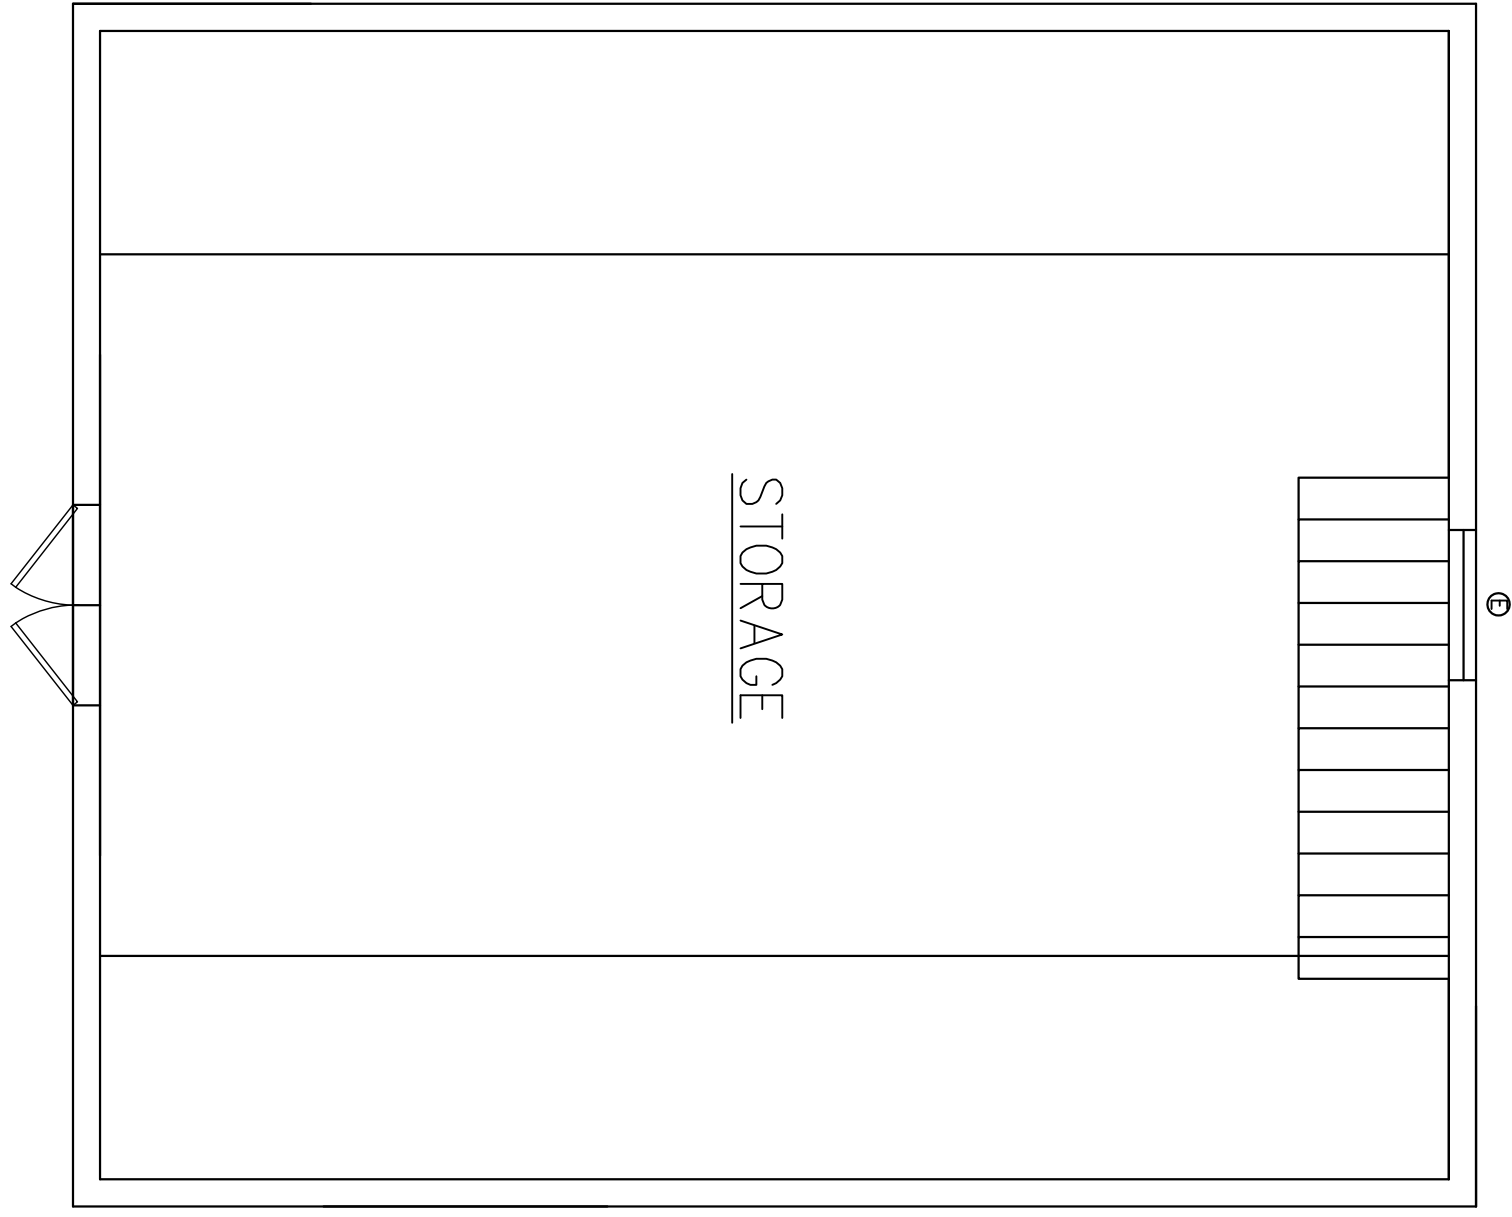

FOAM LAMINATES OF VERMONT

A Division of Energy Smart Building
22 Varney Hill Rd., HINESBURG VERMONT 05402(802)453-4438

24'x28' Garage
Floor Plan

DRAWN BY: KD

REVISION # 1

DATE:
1/15/13

SCALE:
1/4" = 1'-0"

SHEET: OF 2

P1

FILE: