



FRONT ELEVATION

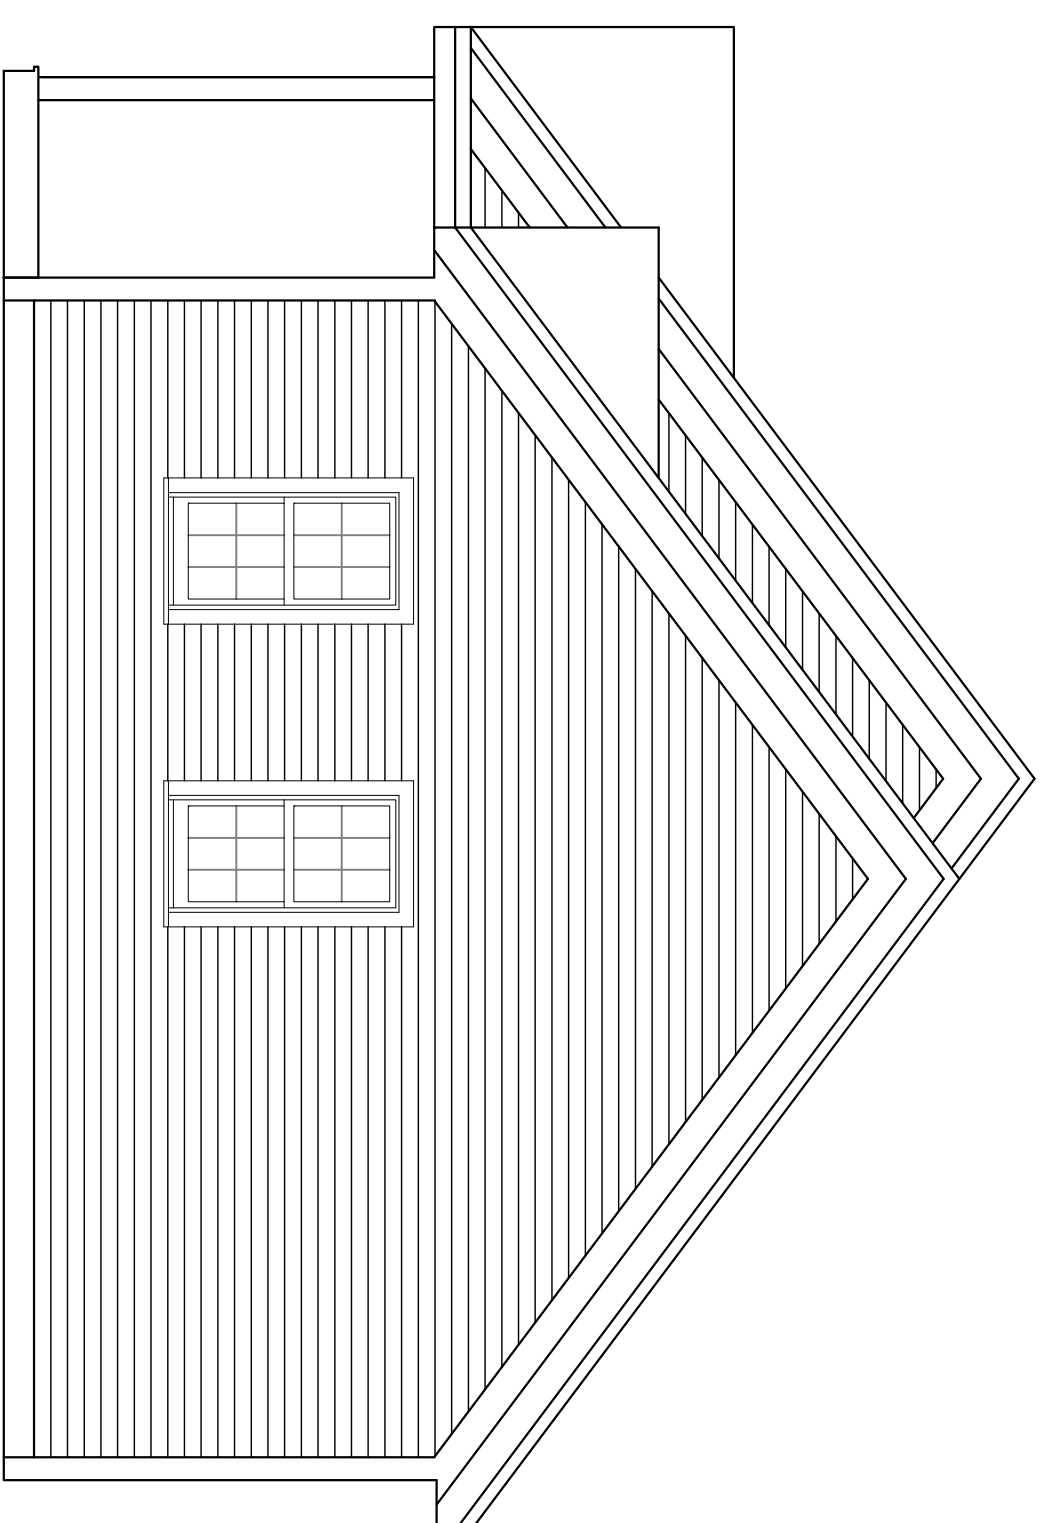


RIGHT ELEVATION

NOTE: THESE DIMENSIONS ARE NOT TO BE USED FOR CONSTRUCTION. THEY ARE TO BE USED TO CONFORM WITH LOCAL, STATE, & NATIONAL BUILDING CODES.


GENERAL NOTES
 ALL CONSTRUCTION TO MEET OR EXCEED ALL LOCAL, STATE, & NATIONAL BUILDING CODES

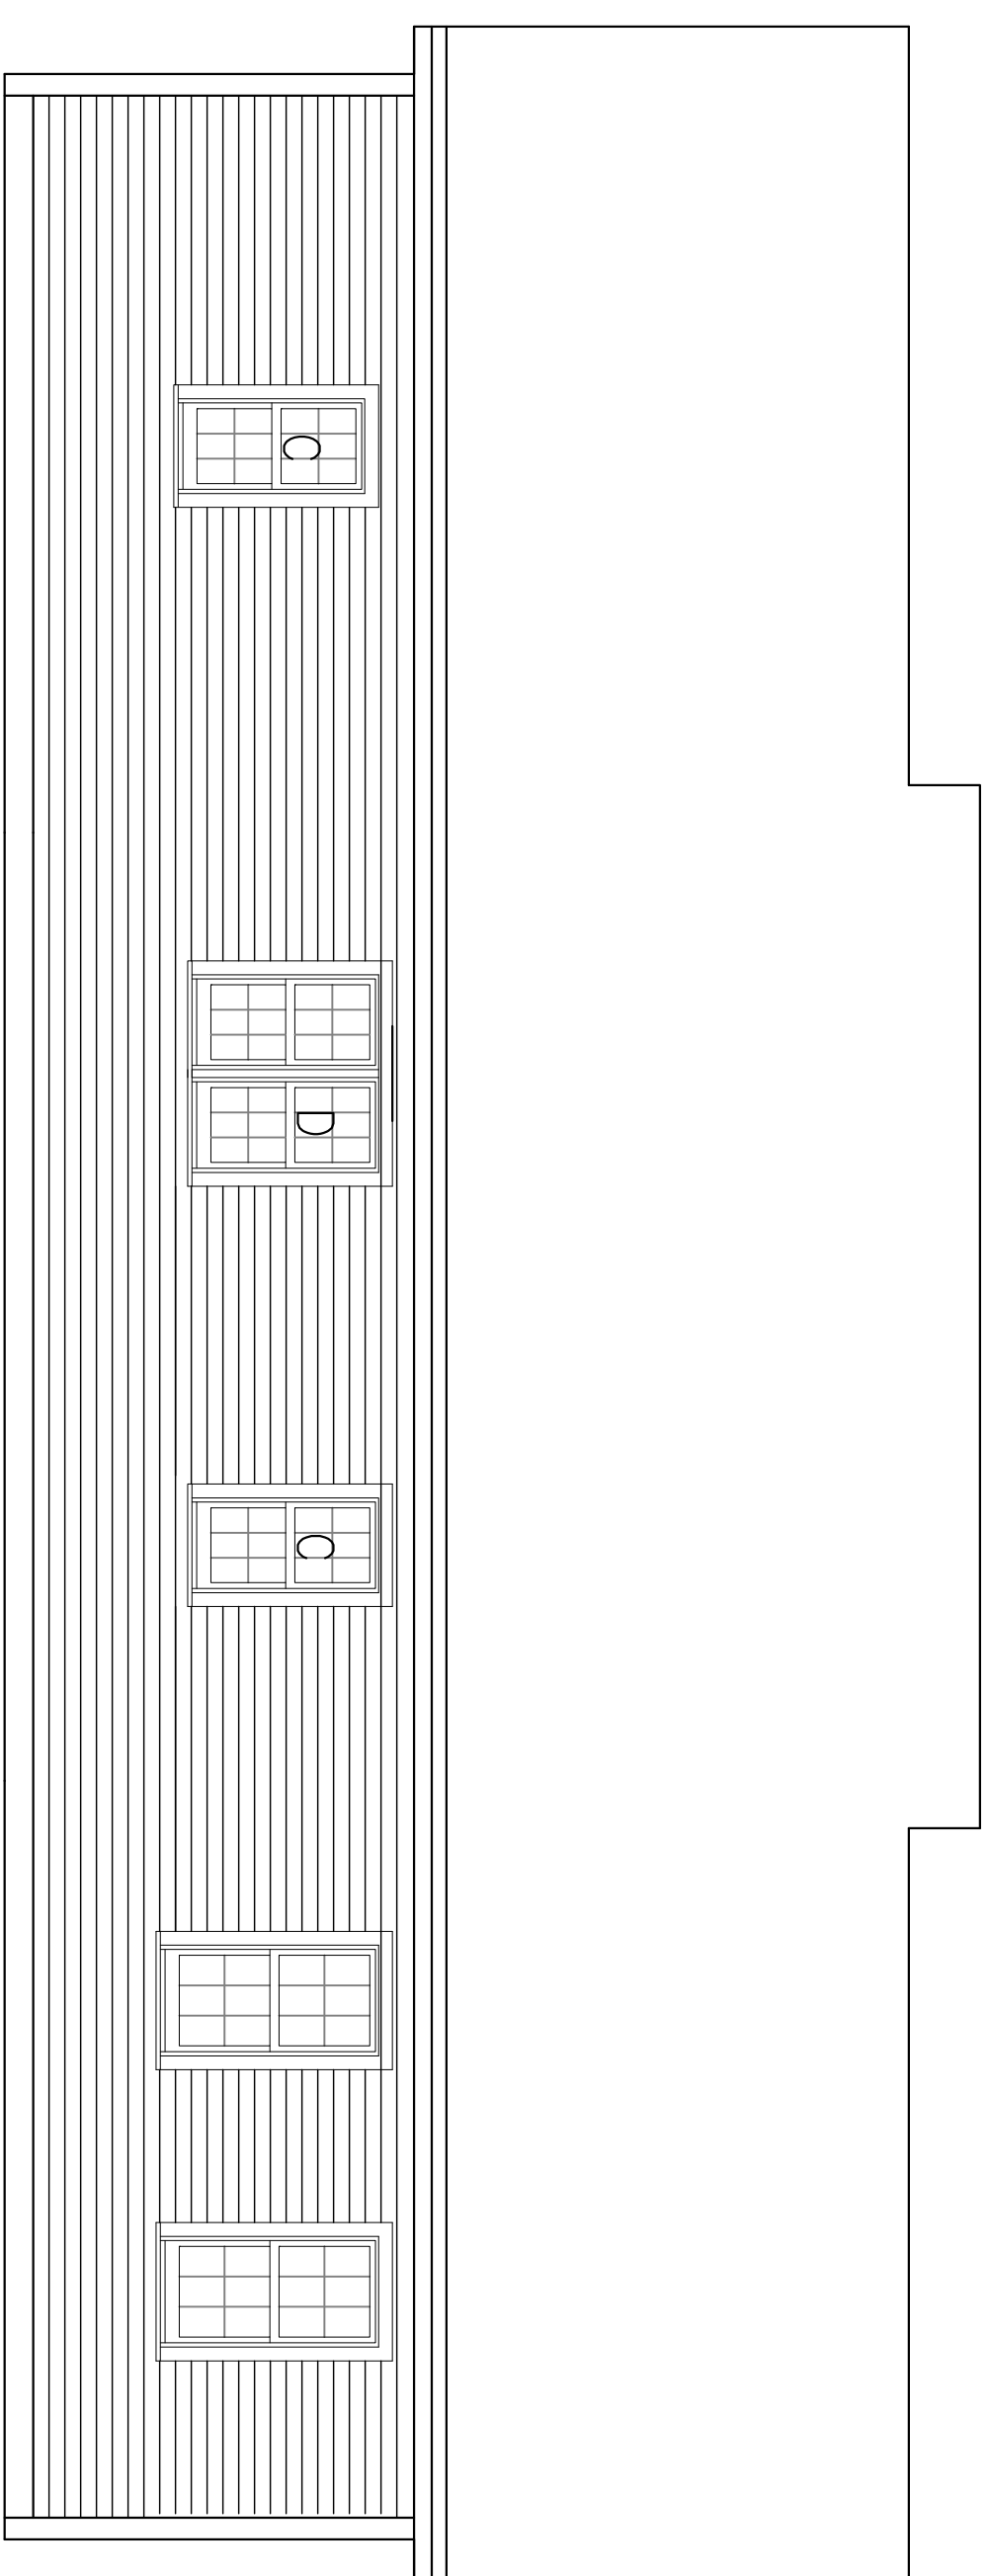

REAR ELEVATION

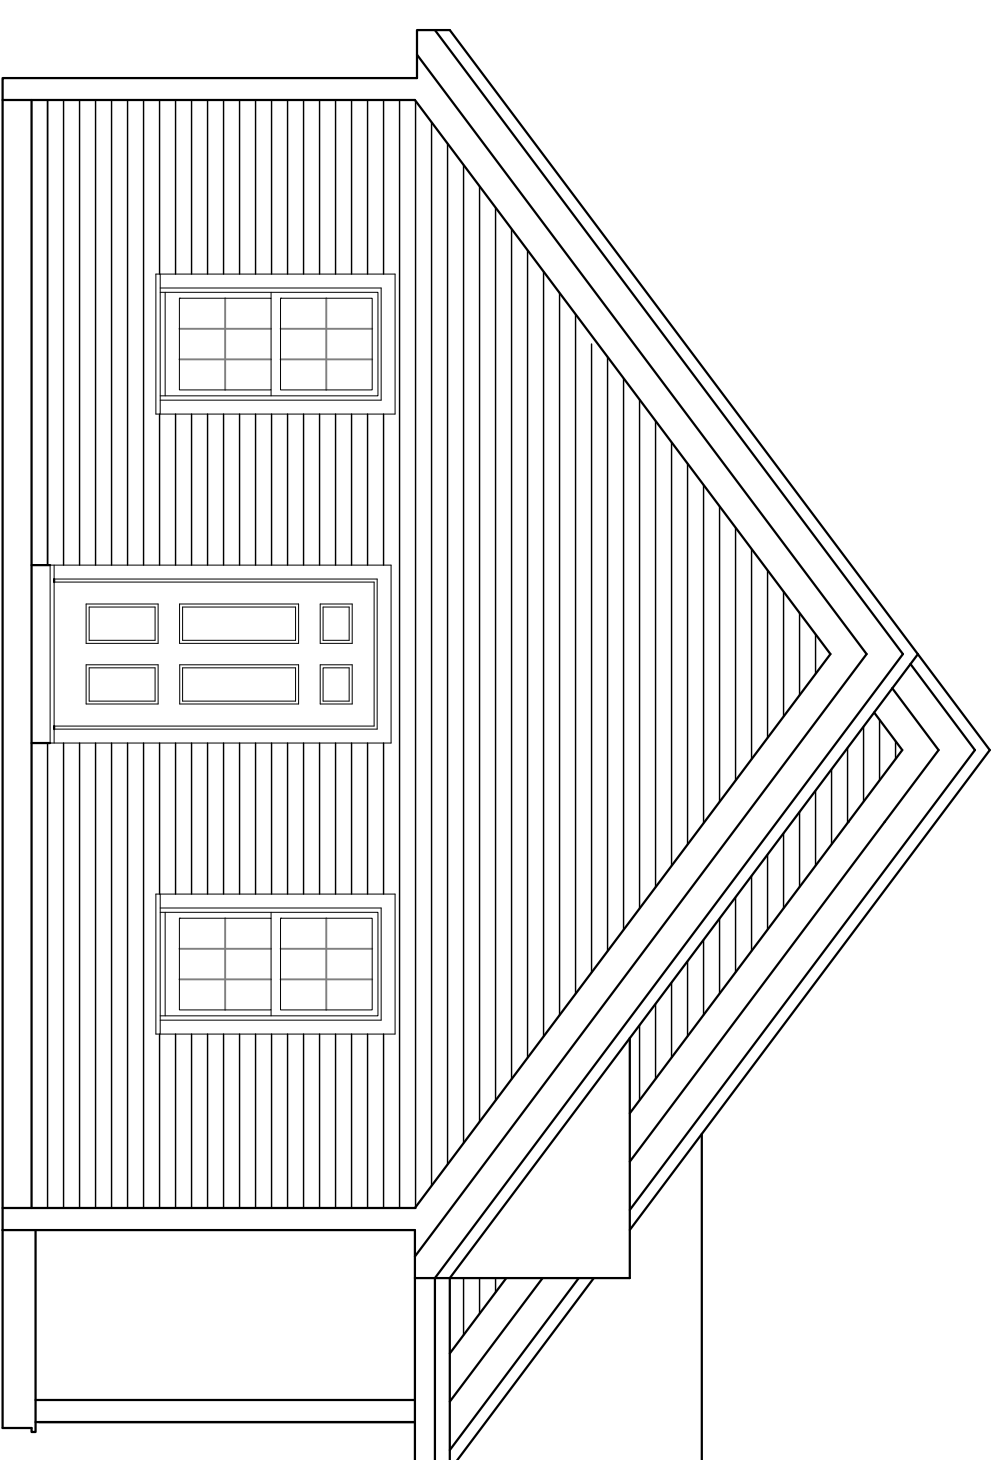

LEFT ELEVATION

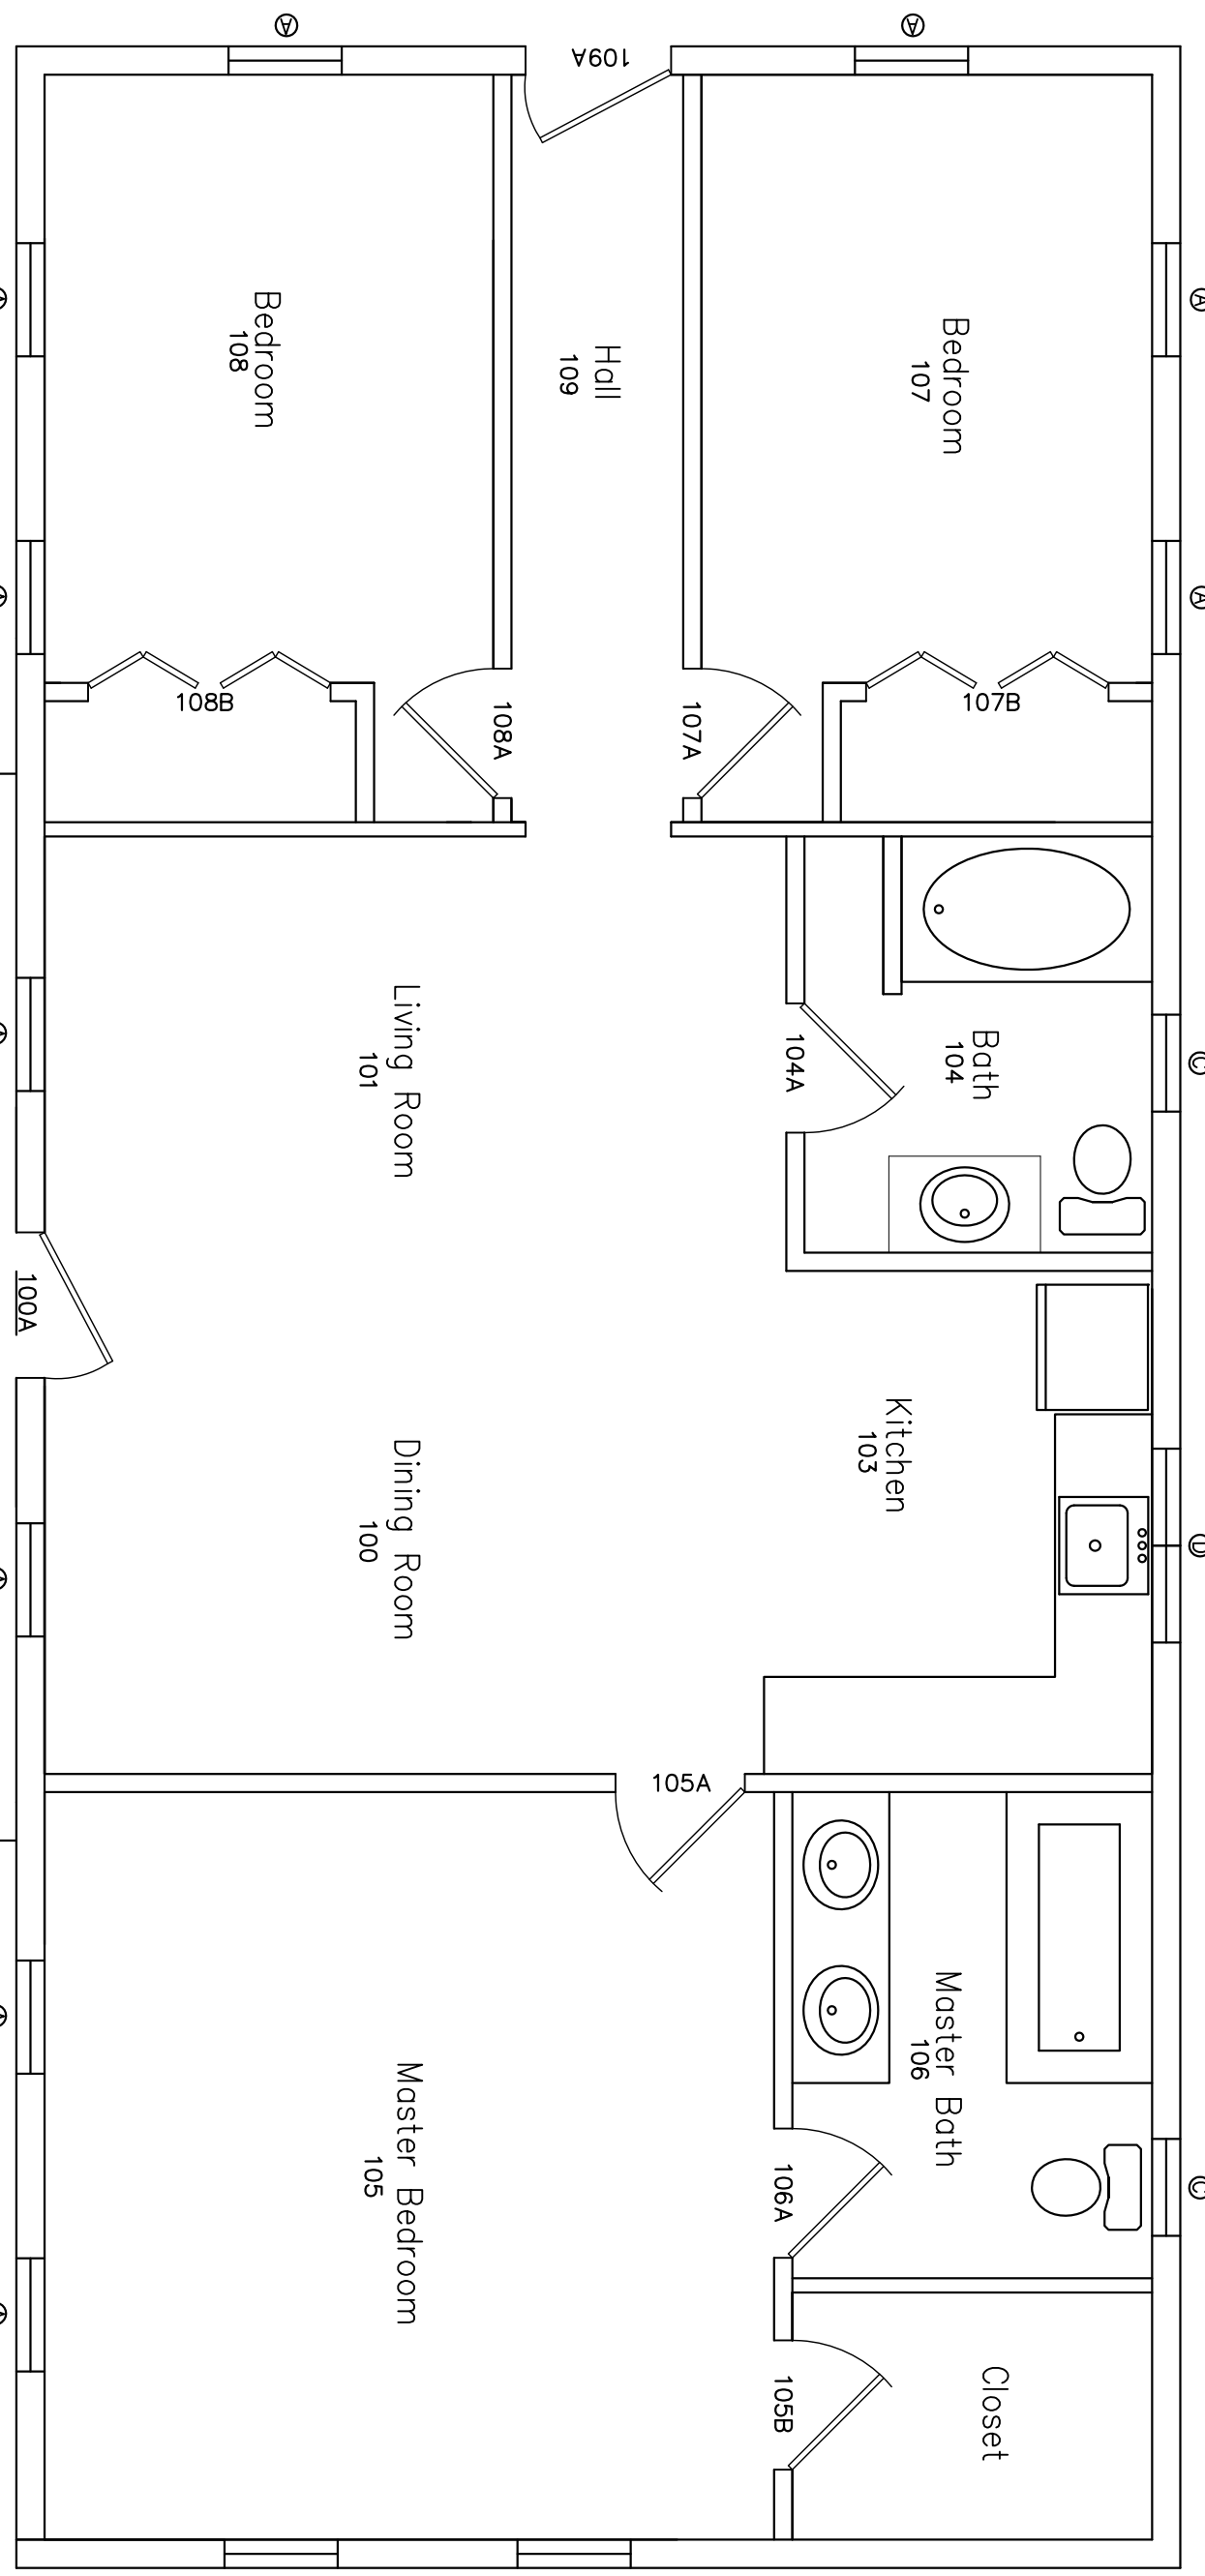

Window Schedule

Designation	Window Size	Quantity	Details
A	2'-4 1/4" x 8"	8	6/6 Line Out
B	2'-4 1/4" x 8" DBL	1	6/6 Line Out
C	2'-0 1/4" x 5'-0"	2	6/6 Line Out
D	2'-0 1/4" x 0" DBL	1	6/6 Line Out

Door Schedule

Designation	Window Size	Quantity	Details
100A	3'-0" x 6'-8"	1	6 PANEL DOOR, LHS
104A	2'-8 1/2" x 6'-8"	1	6 PANEL DOOR, LHS
105A	2'-8 1/2" x 6'-8"	1	6 PANEL DOOR, LHS
105B	2'-8 1/2" x 6'-8"	1	6 PANEL DOOR, RHS
106A	2'-8 1/2" x 6'-8"	1	6 PANEL DOOR, RHS
107A	2'-8 1/2" x 6'-8"	1	6 PANEL DOOR, RHS
107B	5'-0" x 6'-8"	1	BI-FOLD DOORS
108A	2'-8 1/2" x 6'-8"	1	6 PANEL DOOR, LHS
108B	2'-8 1/2" x 6'-8"	1	BI-FOLD DOORS
109A	3'-0" x 6'-8"	1	6 PANEL DOOR, LHS

Trim Schedule

Designation	Trim Size
Corner Boards	5/4x6
Fascia Boards	1x6
Fascia Drip	1x3
Window Trim	5/4x4
Door Trim	5/4x4
Start Board	5/4x8
Finish Board	5/4x8

NOTE: THESE DRAWINGS ARE NOT TO BE USED FOR DIMENSIONS, ELEVATIONS, & OTHER ARCHITECTURAL FEATURES. FIELD DIMENSIONS MAY VARY.

24'x52' Ranch Floor Plan

DATE: 1/9/13

SCALE: 1/4" = 1'-0"

SHEET: OF 3

P1

FILE:

DRAWN BY: KD
 REVISION #: 1