




GABLE DETAIL  
DETAIL #03

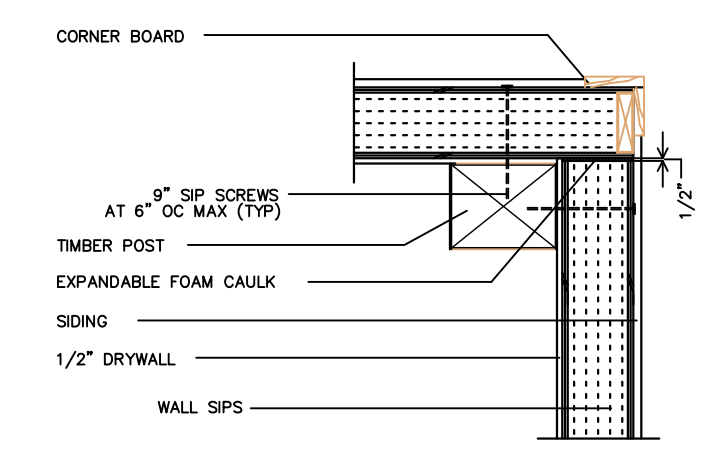


TYPICAL CORNER DETAIL  
DETAIL #02

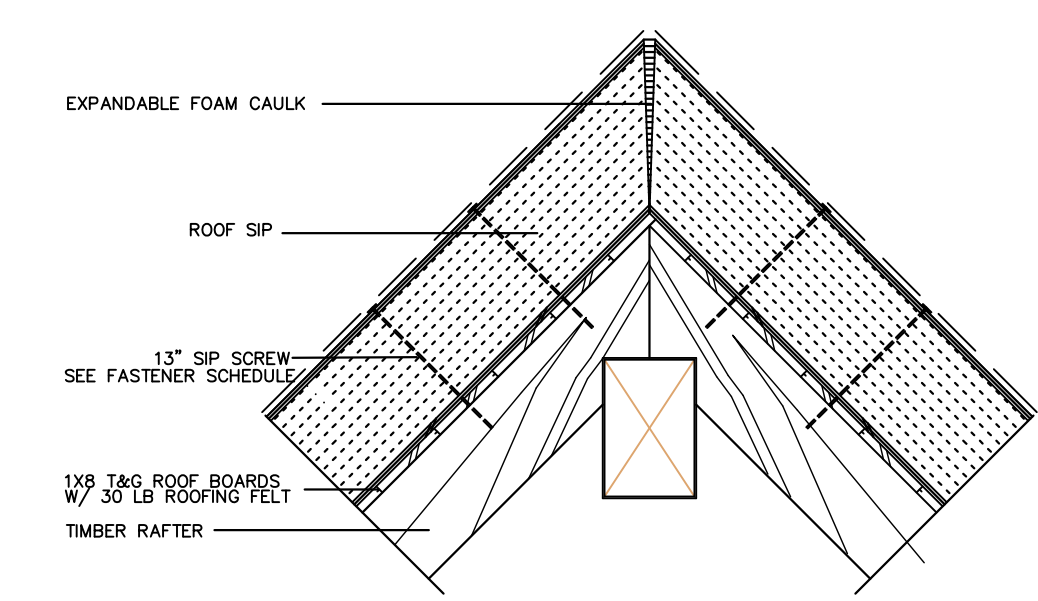


RIDGE DETAIL  
DETAIL #06

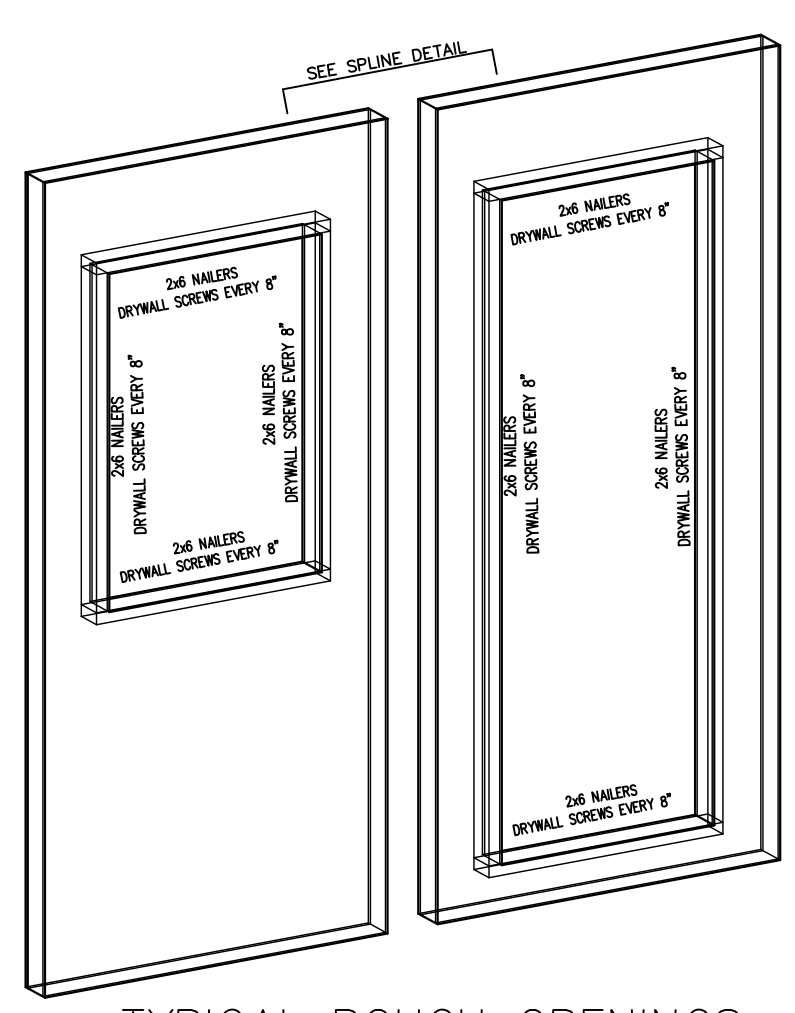


TYPICAL ROUGH OPENINGS  
DETAIL #05

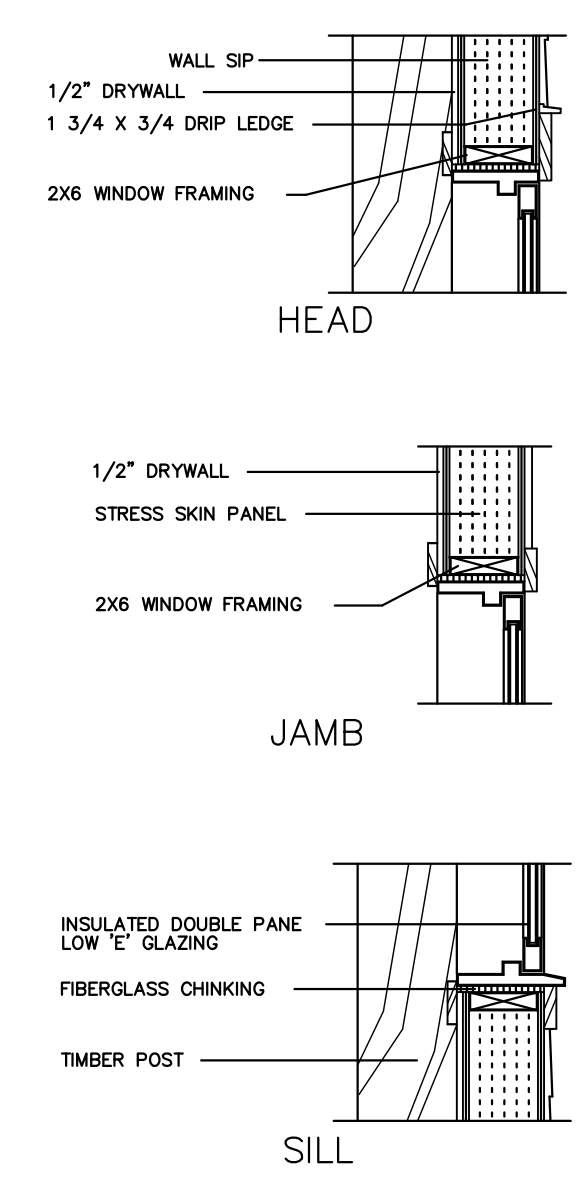


WINDOW DETAILS

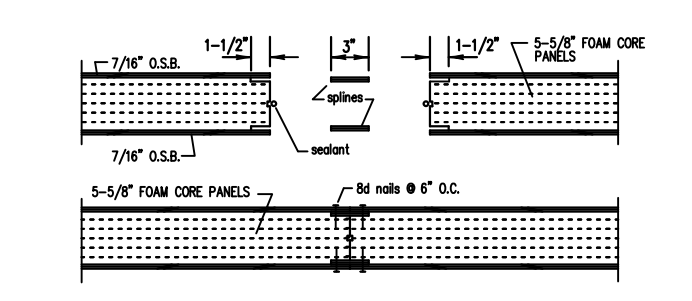

WALL SIP SPLINE CONNECTION  
DETAIL #04

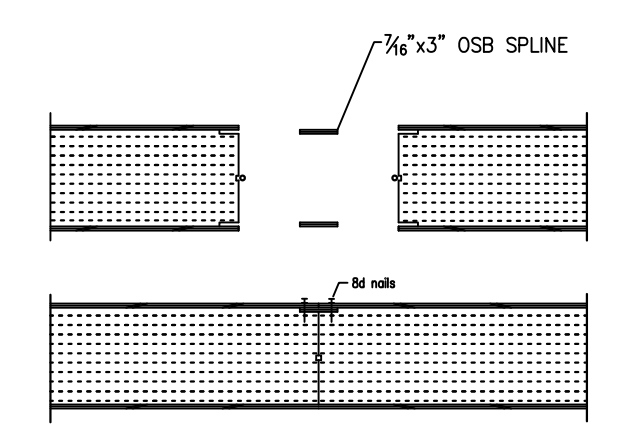

ROOF PANEL DOUBLE SPLINE CONNECTION

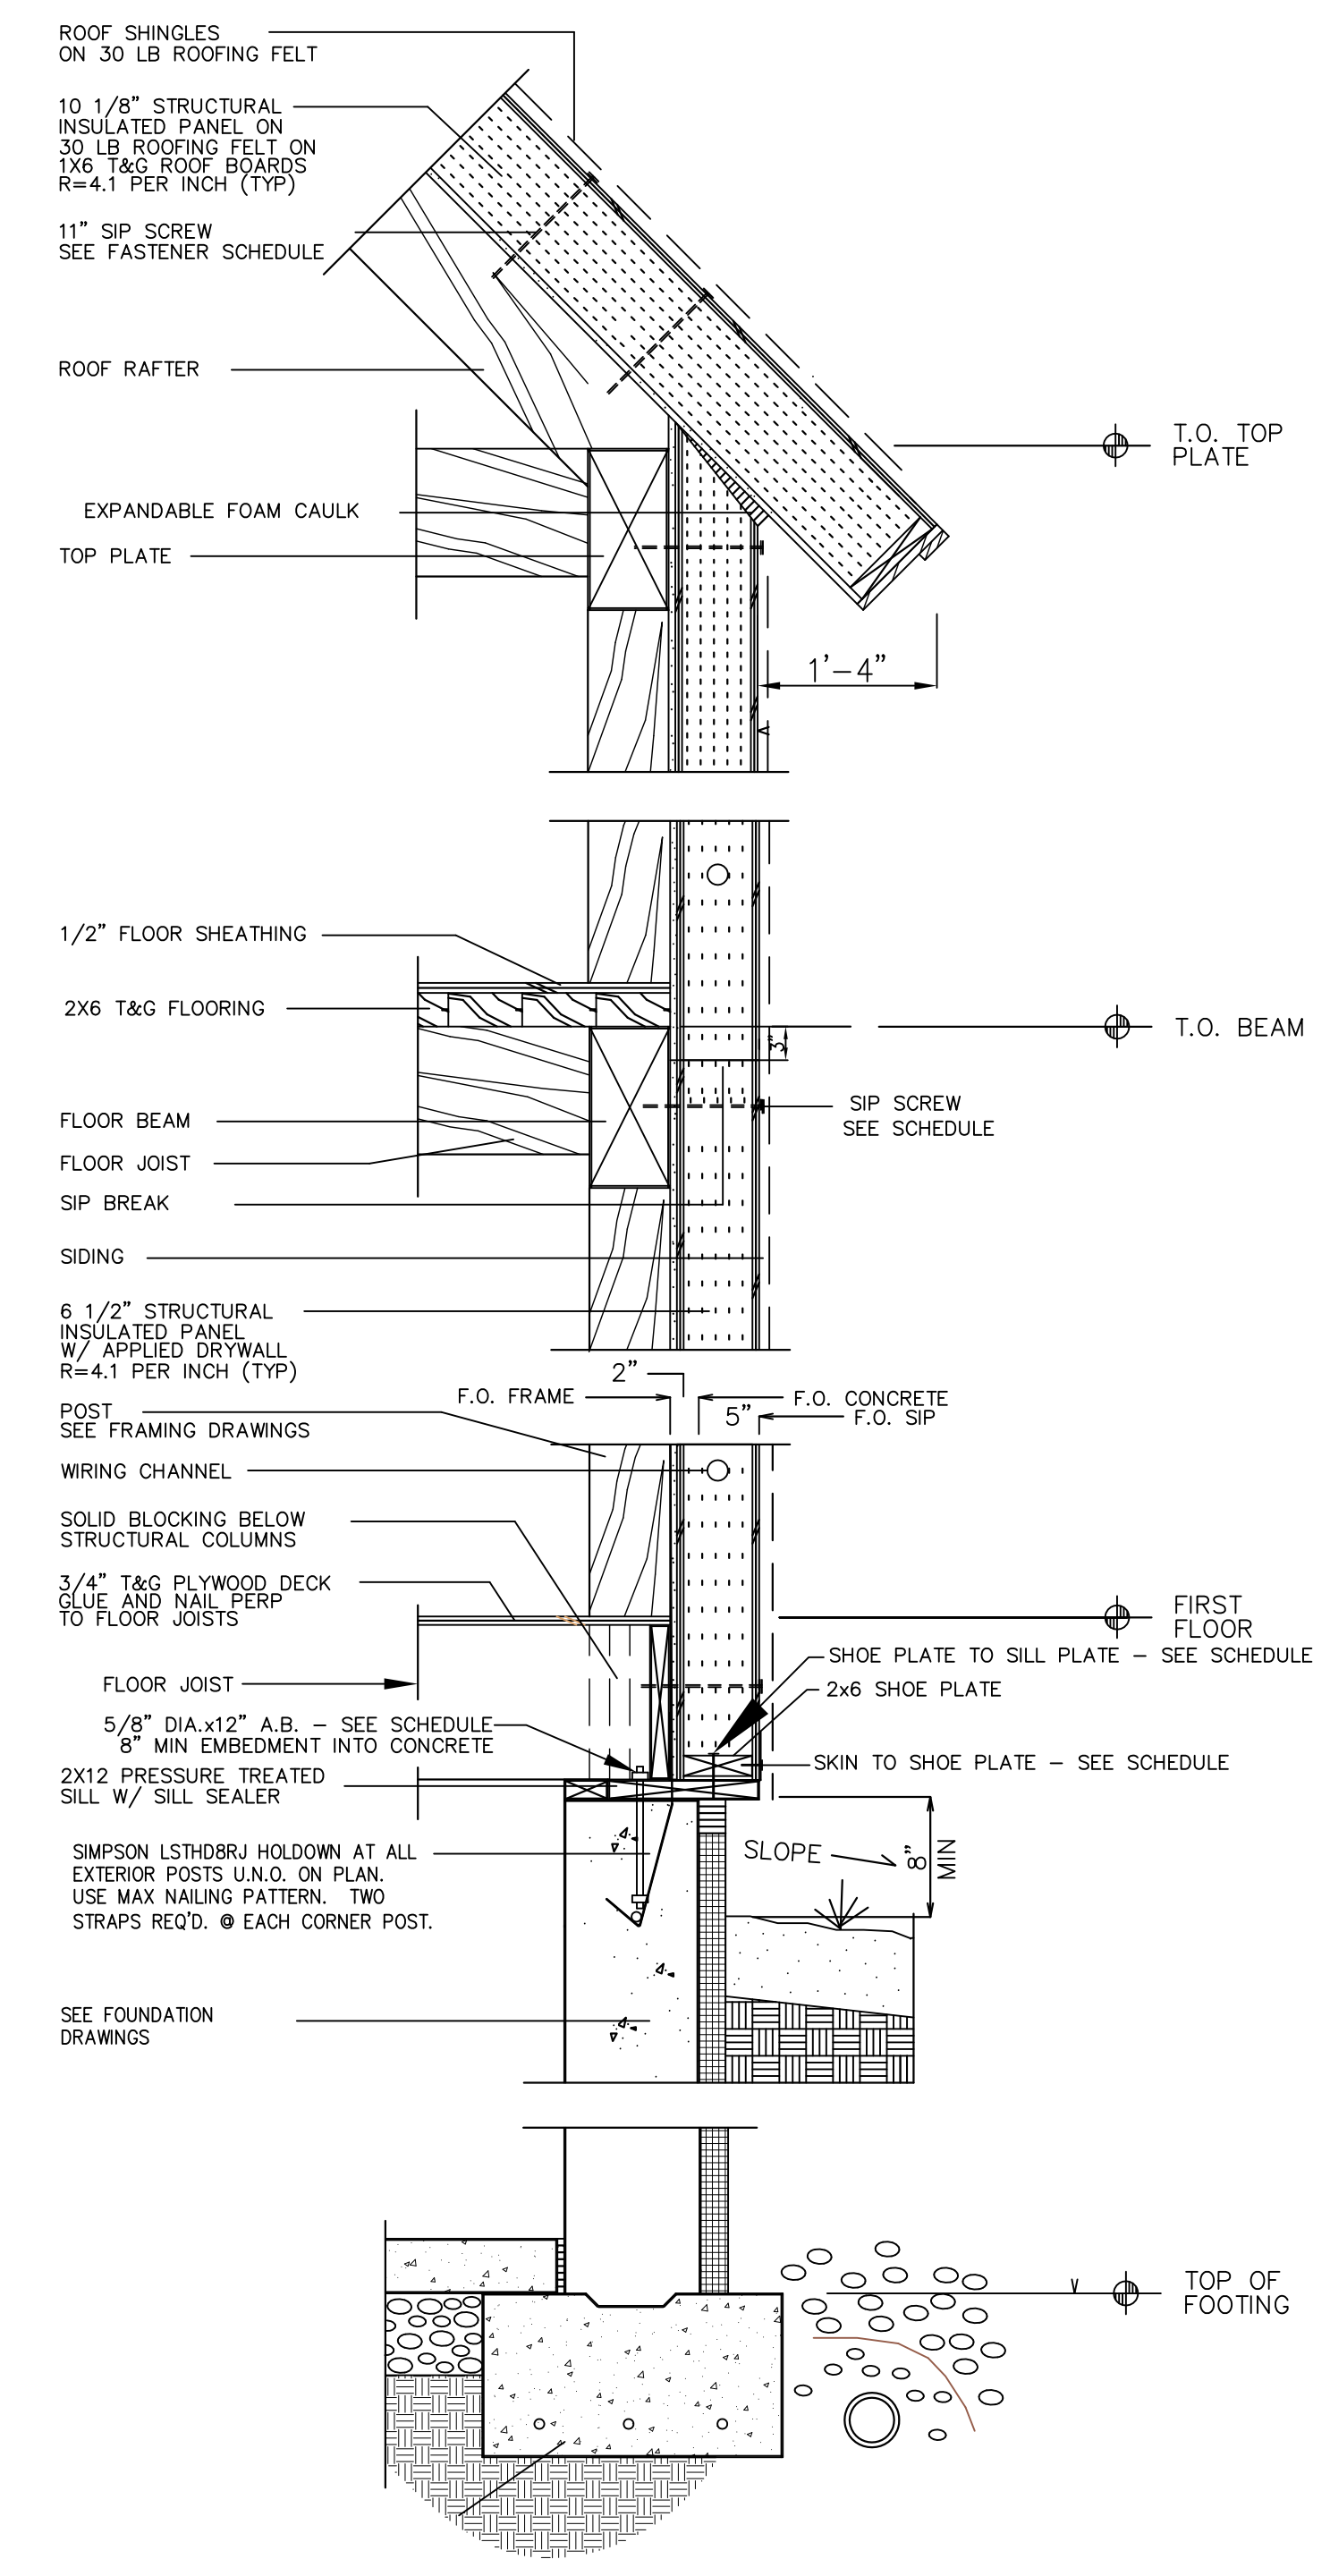

TYPICAL HOUSE EXTERIOR WALL SECTION  
DETAIL #01

DRAWN BY: KD  
REVISION #: 1

**INSTALL SIP DETAILS**

DATE: 10/11/12  
 SCALE: 1/4"=1'-0"  
 SHEET: OF 1  
**P1**  
 FILE: